


EXHIBIT A


VICINITY MAP


Not to Scale

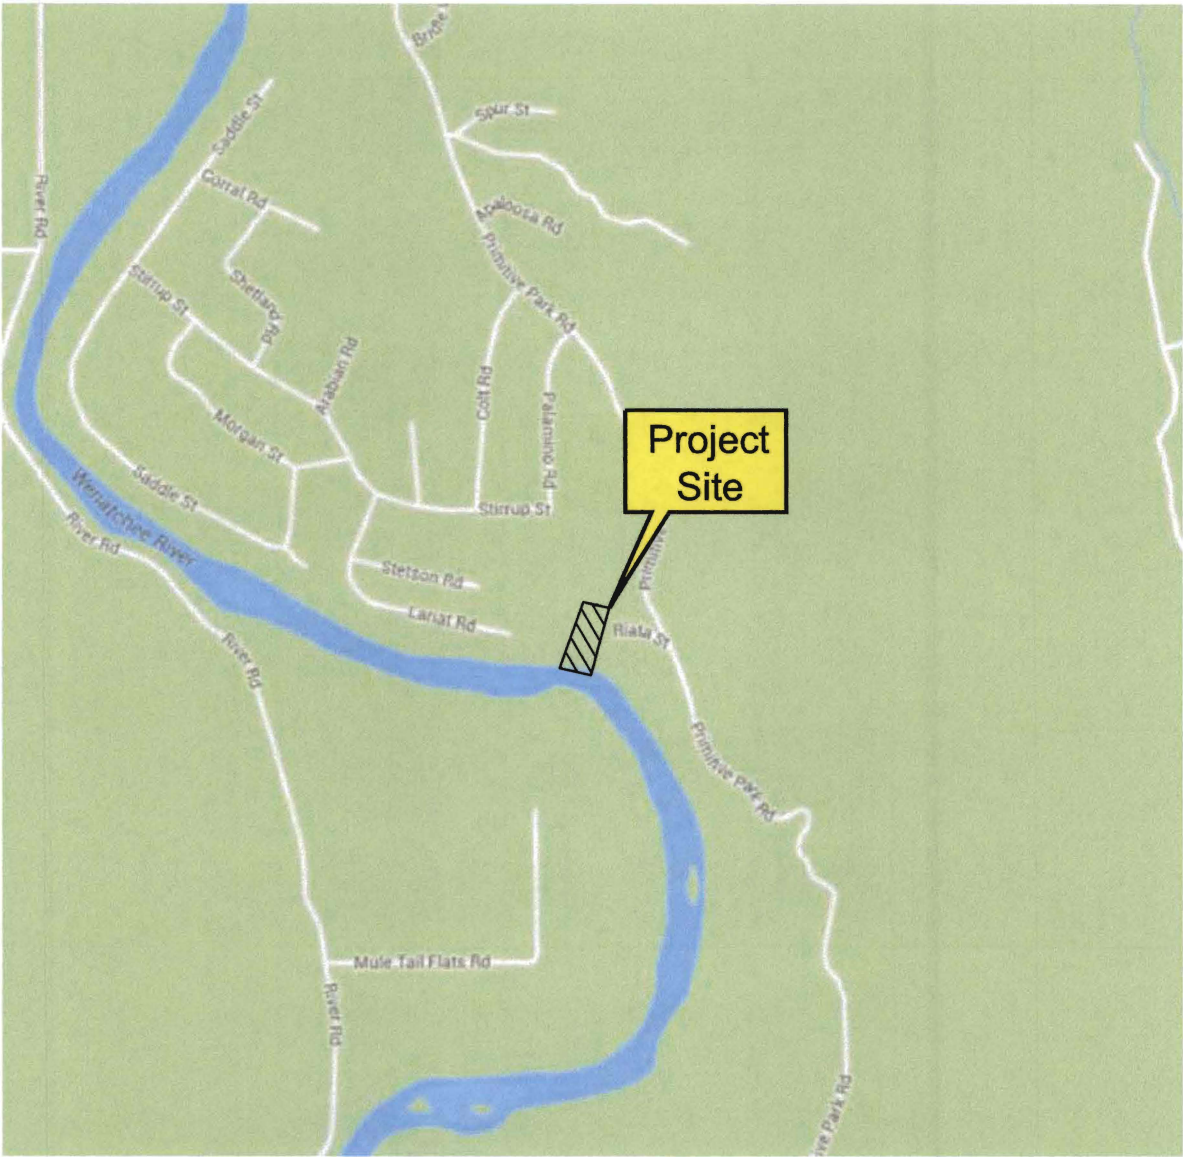

Chelan County, WA

Project Number 888013	Norris Residence Washout Stabilization Vicinity Map	 NELSON GEOTECHNICAL ASSOCIATES, INC. GEOTECHNICAL ENGINEERS & GEOLOGISTS <small>17311-135th Ave. NE, A-500 Woodinville, WA 98072 (425) 486-1669 / Fax 481-2510</small> <small>Snohomish County (425) 339-1669 Wenatchee/Chelan (509) 665-7696 www.nelsongeotech.com</small>	No.	Date	Revision	By	CK
Figure 1			1	4/10/14	Original	LSB	KMS
			2	4/18/14	Revision	DPN	KMS

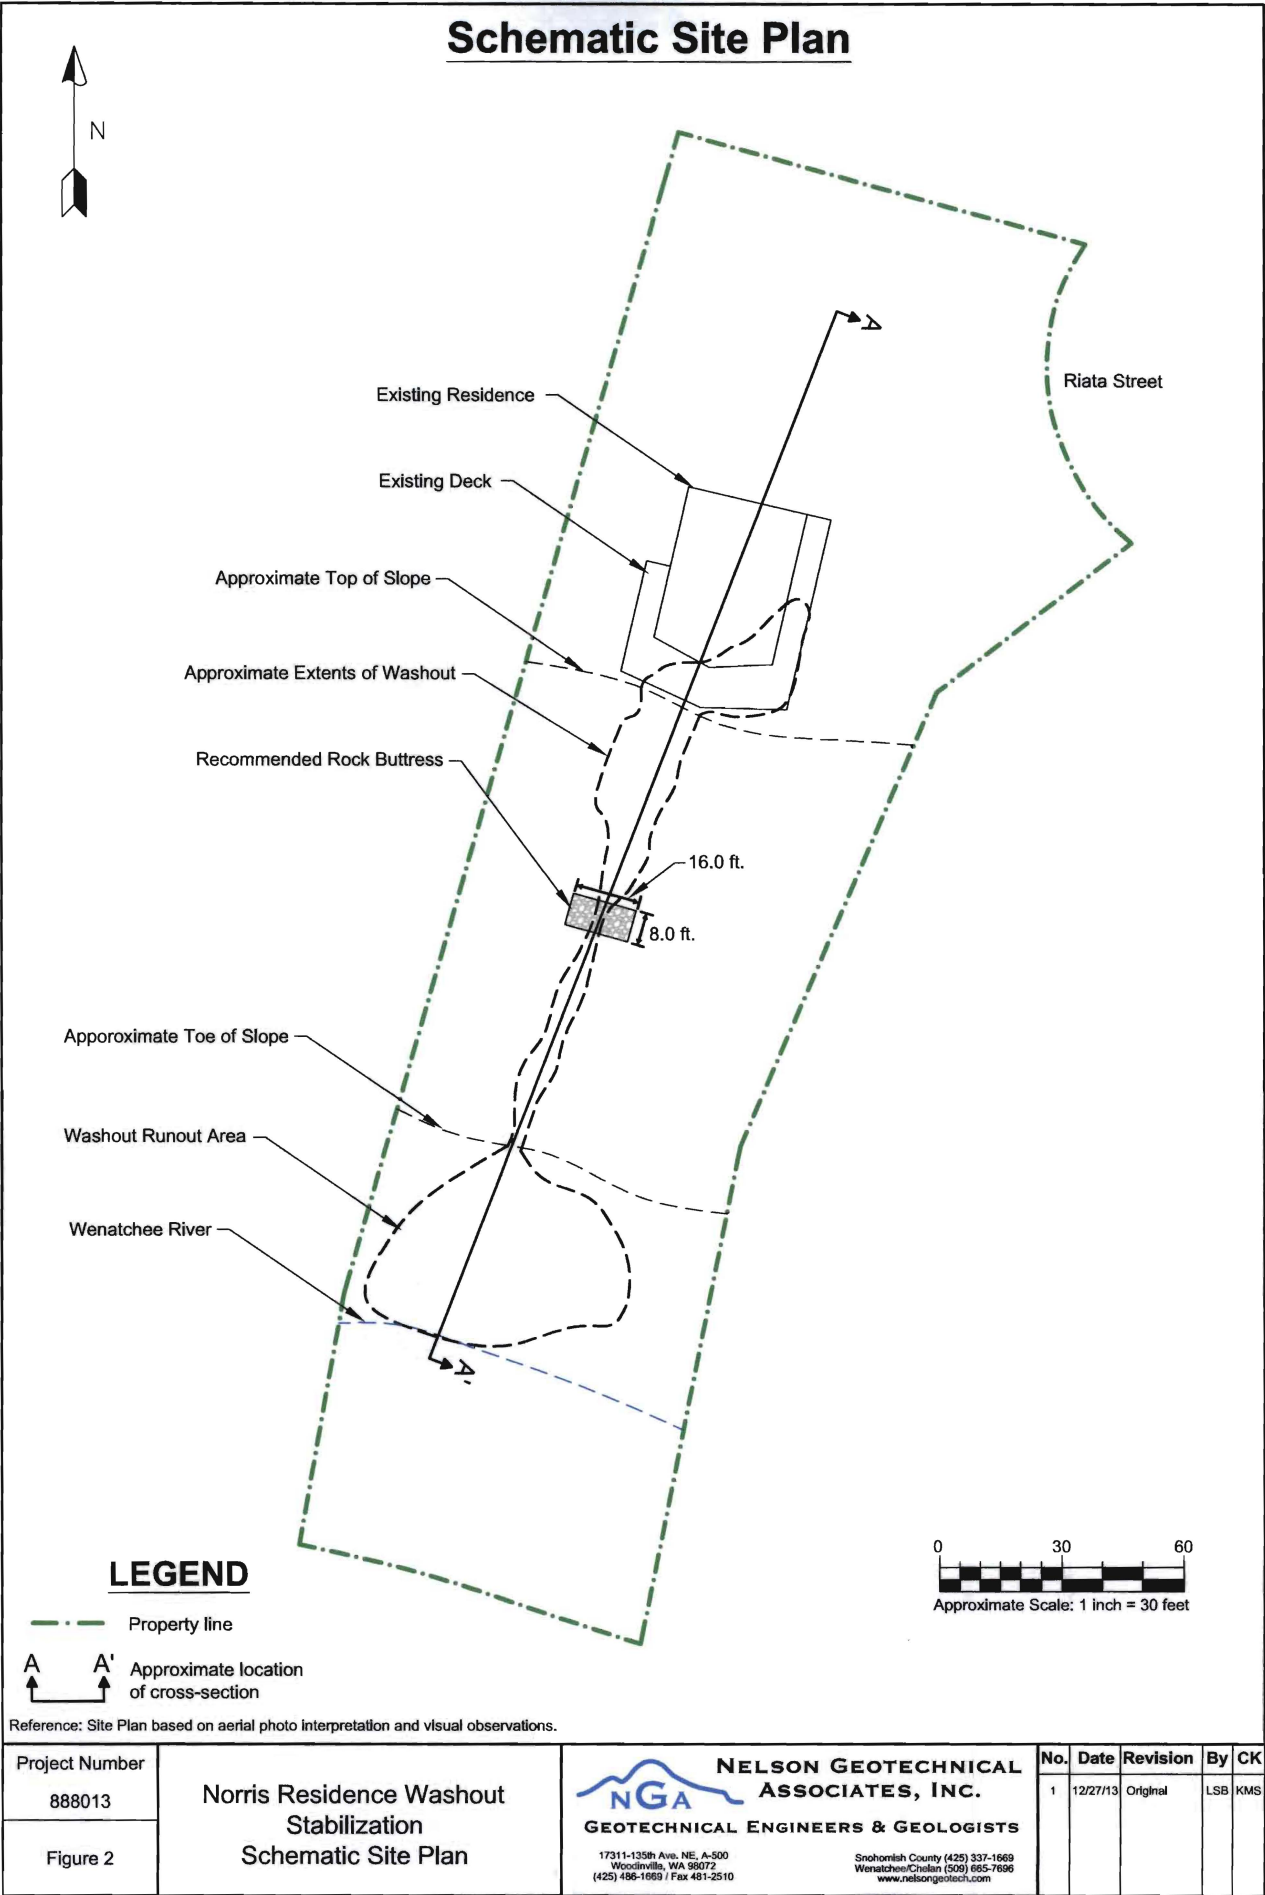


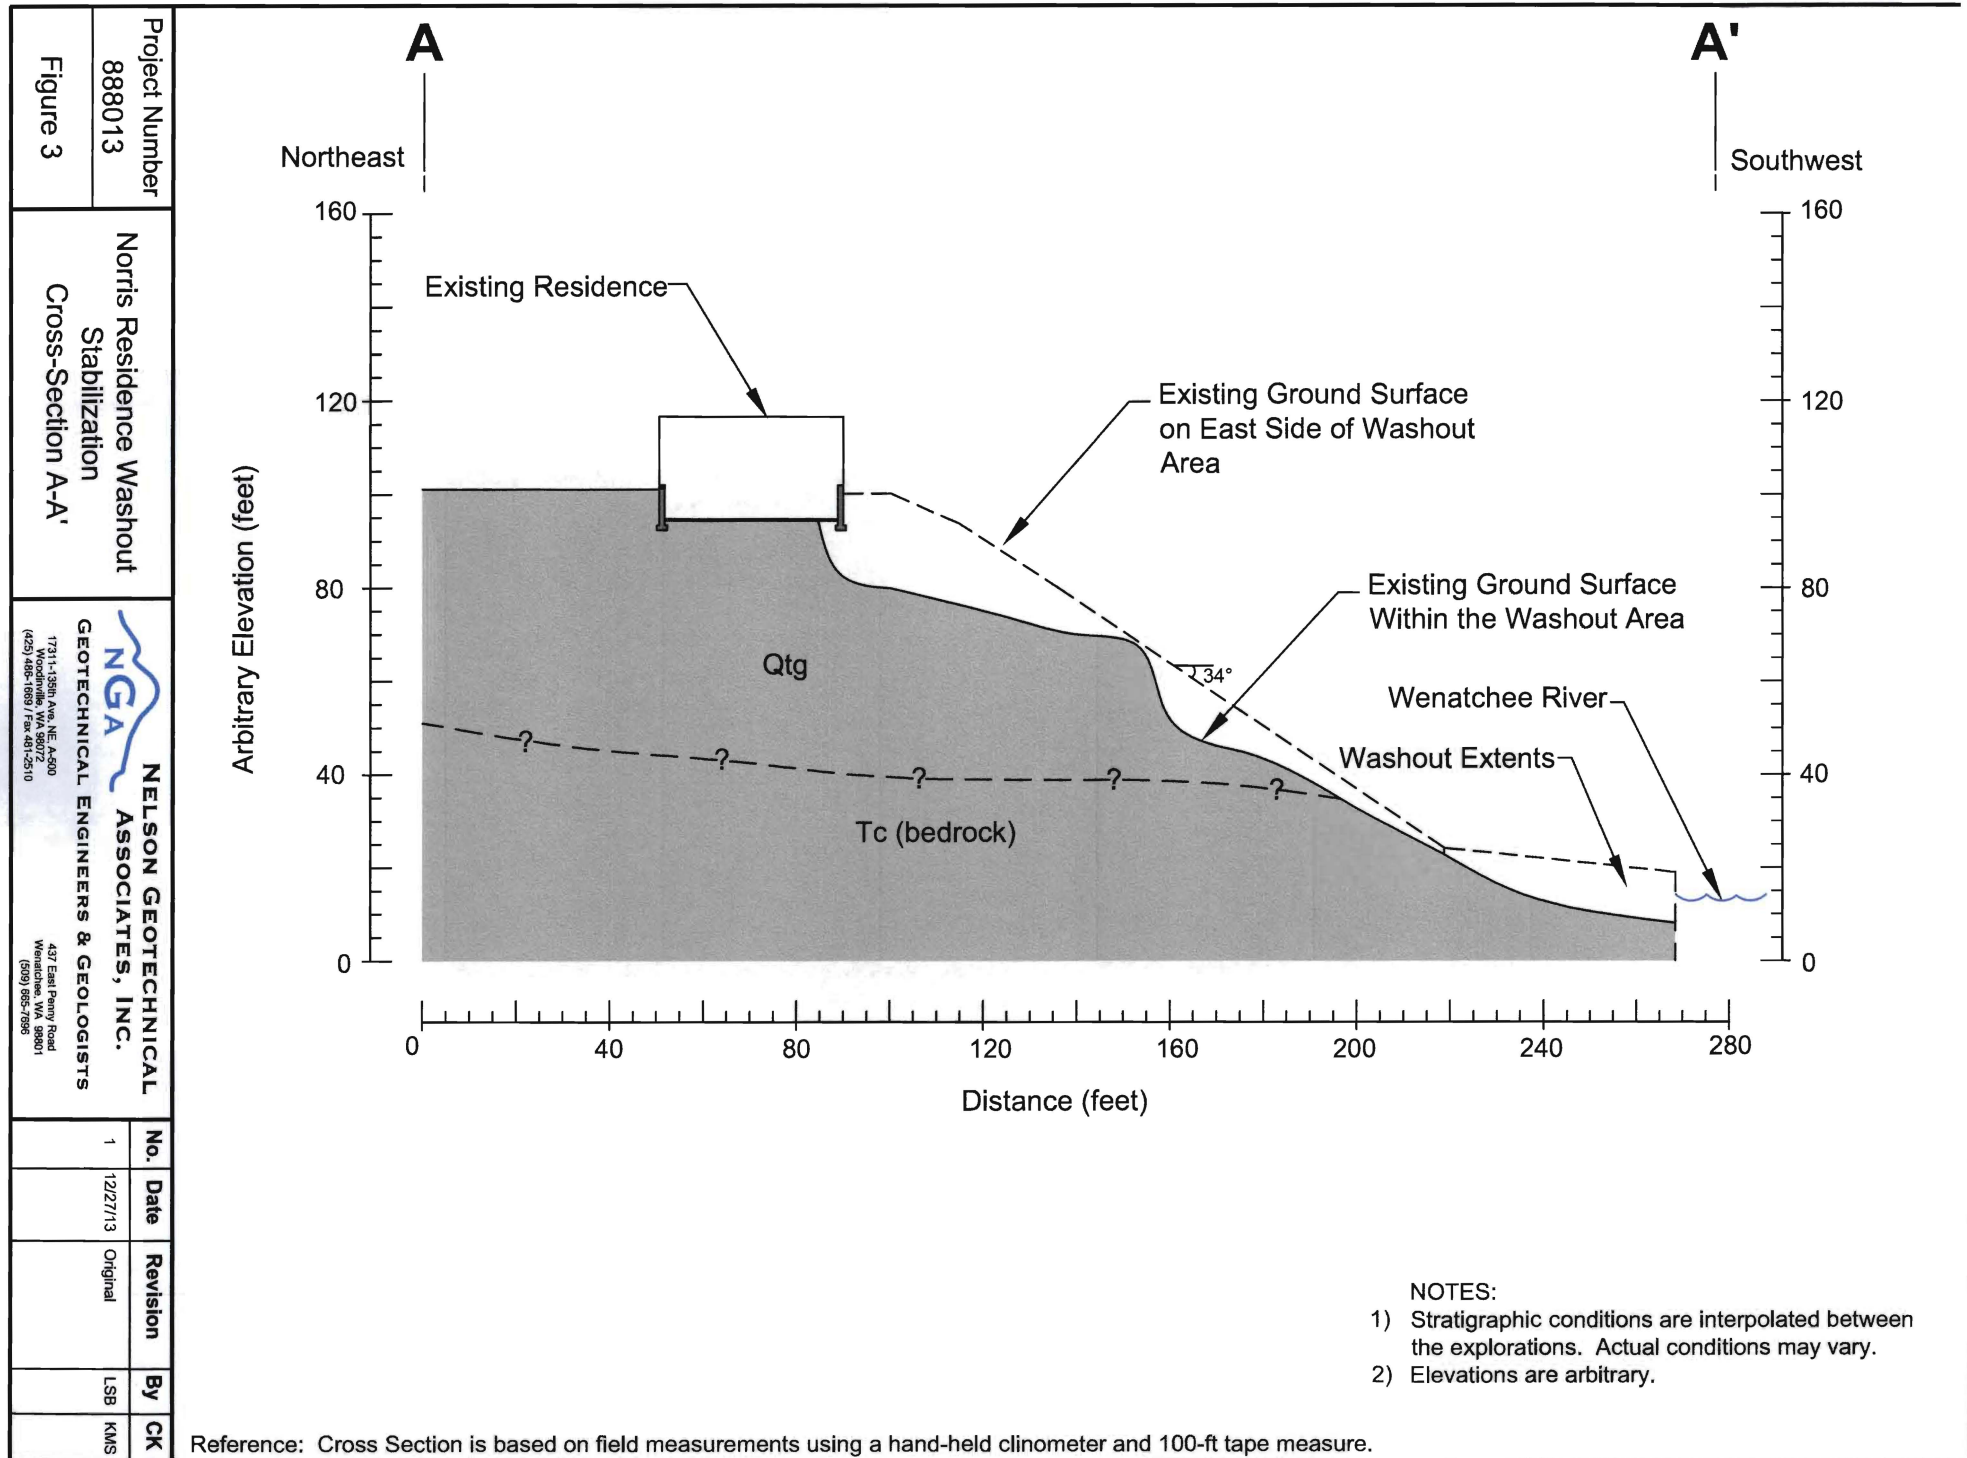

NGA Drafting 2013/888013 Norris Residence Erosion and Stabilization(Schematic Repair Section Detail.dwg

Schematic Repair Section Detail

Not to Scale

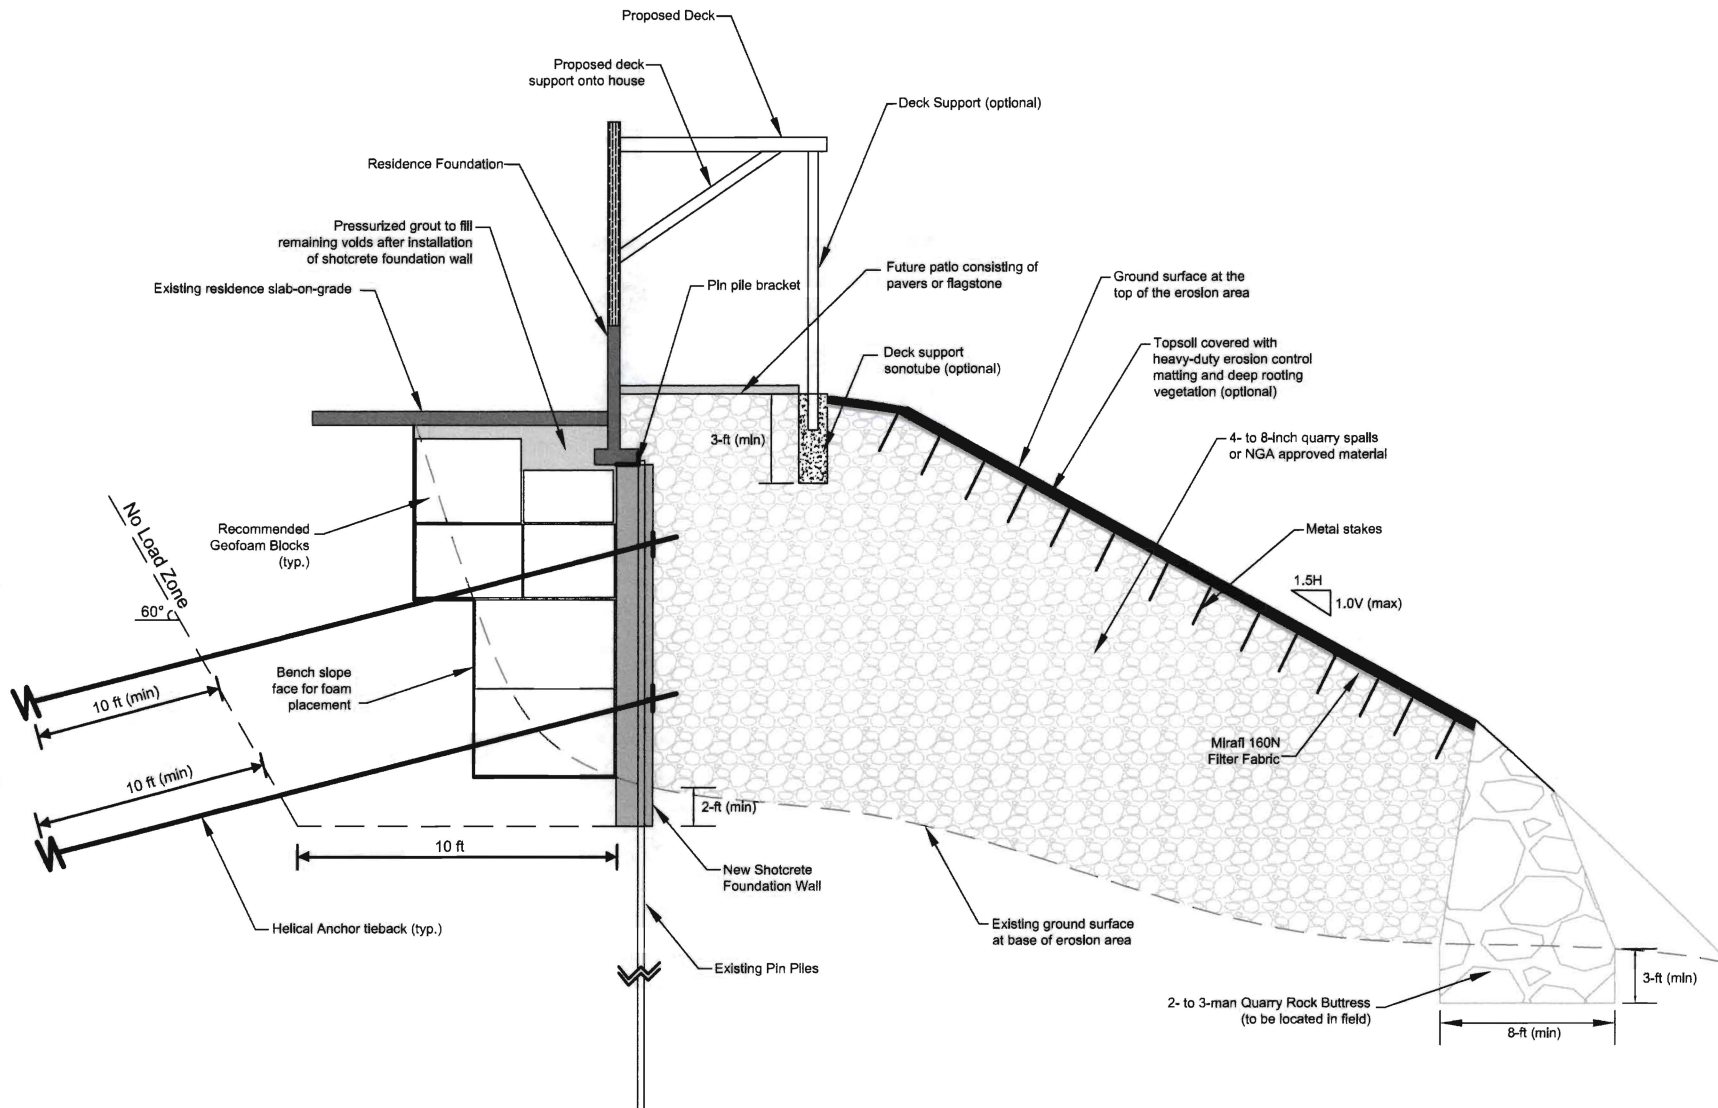

No.	Date	Revision	By	CK
1	4/10/14	Original	LSB	KMS

NELSON GEOTECHNICAL ASSOCIATES, INC.  GEOTECHNICAL ENGINEERS & GEOLOGISTS Spokane County (509) 337-1689 Wenatchee/Chelan (509) 754-7756 www.nelsongeotech.com	
Project Number 888013	Figure 4